



DATE: 04/08/2022

ATELIER CORBEAU
ART & ARCHITECTURE

411 COLEMAN STREET
JUNEAU, AK 99801
907-957-2369
jtravism.art.arch@gmail.com

CONSTRUCTION DOCUMENTS

TEAL STREET CENTER

1903

United Human Services of SE Alaska

No.	Description	Date
2	CHANGES	4.29.22

SHEET TITLE:
LEVEL 1 PLAN


DATE: 04/08/2022

DRAWN: SvW

CHECKED: jTm

SHEET NO.

A2.1

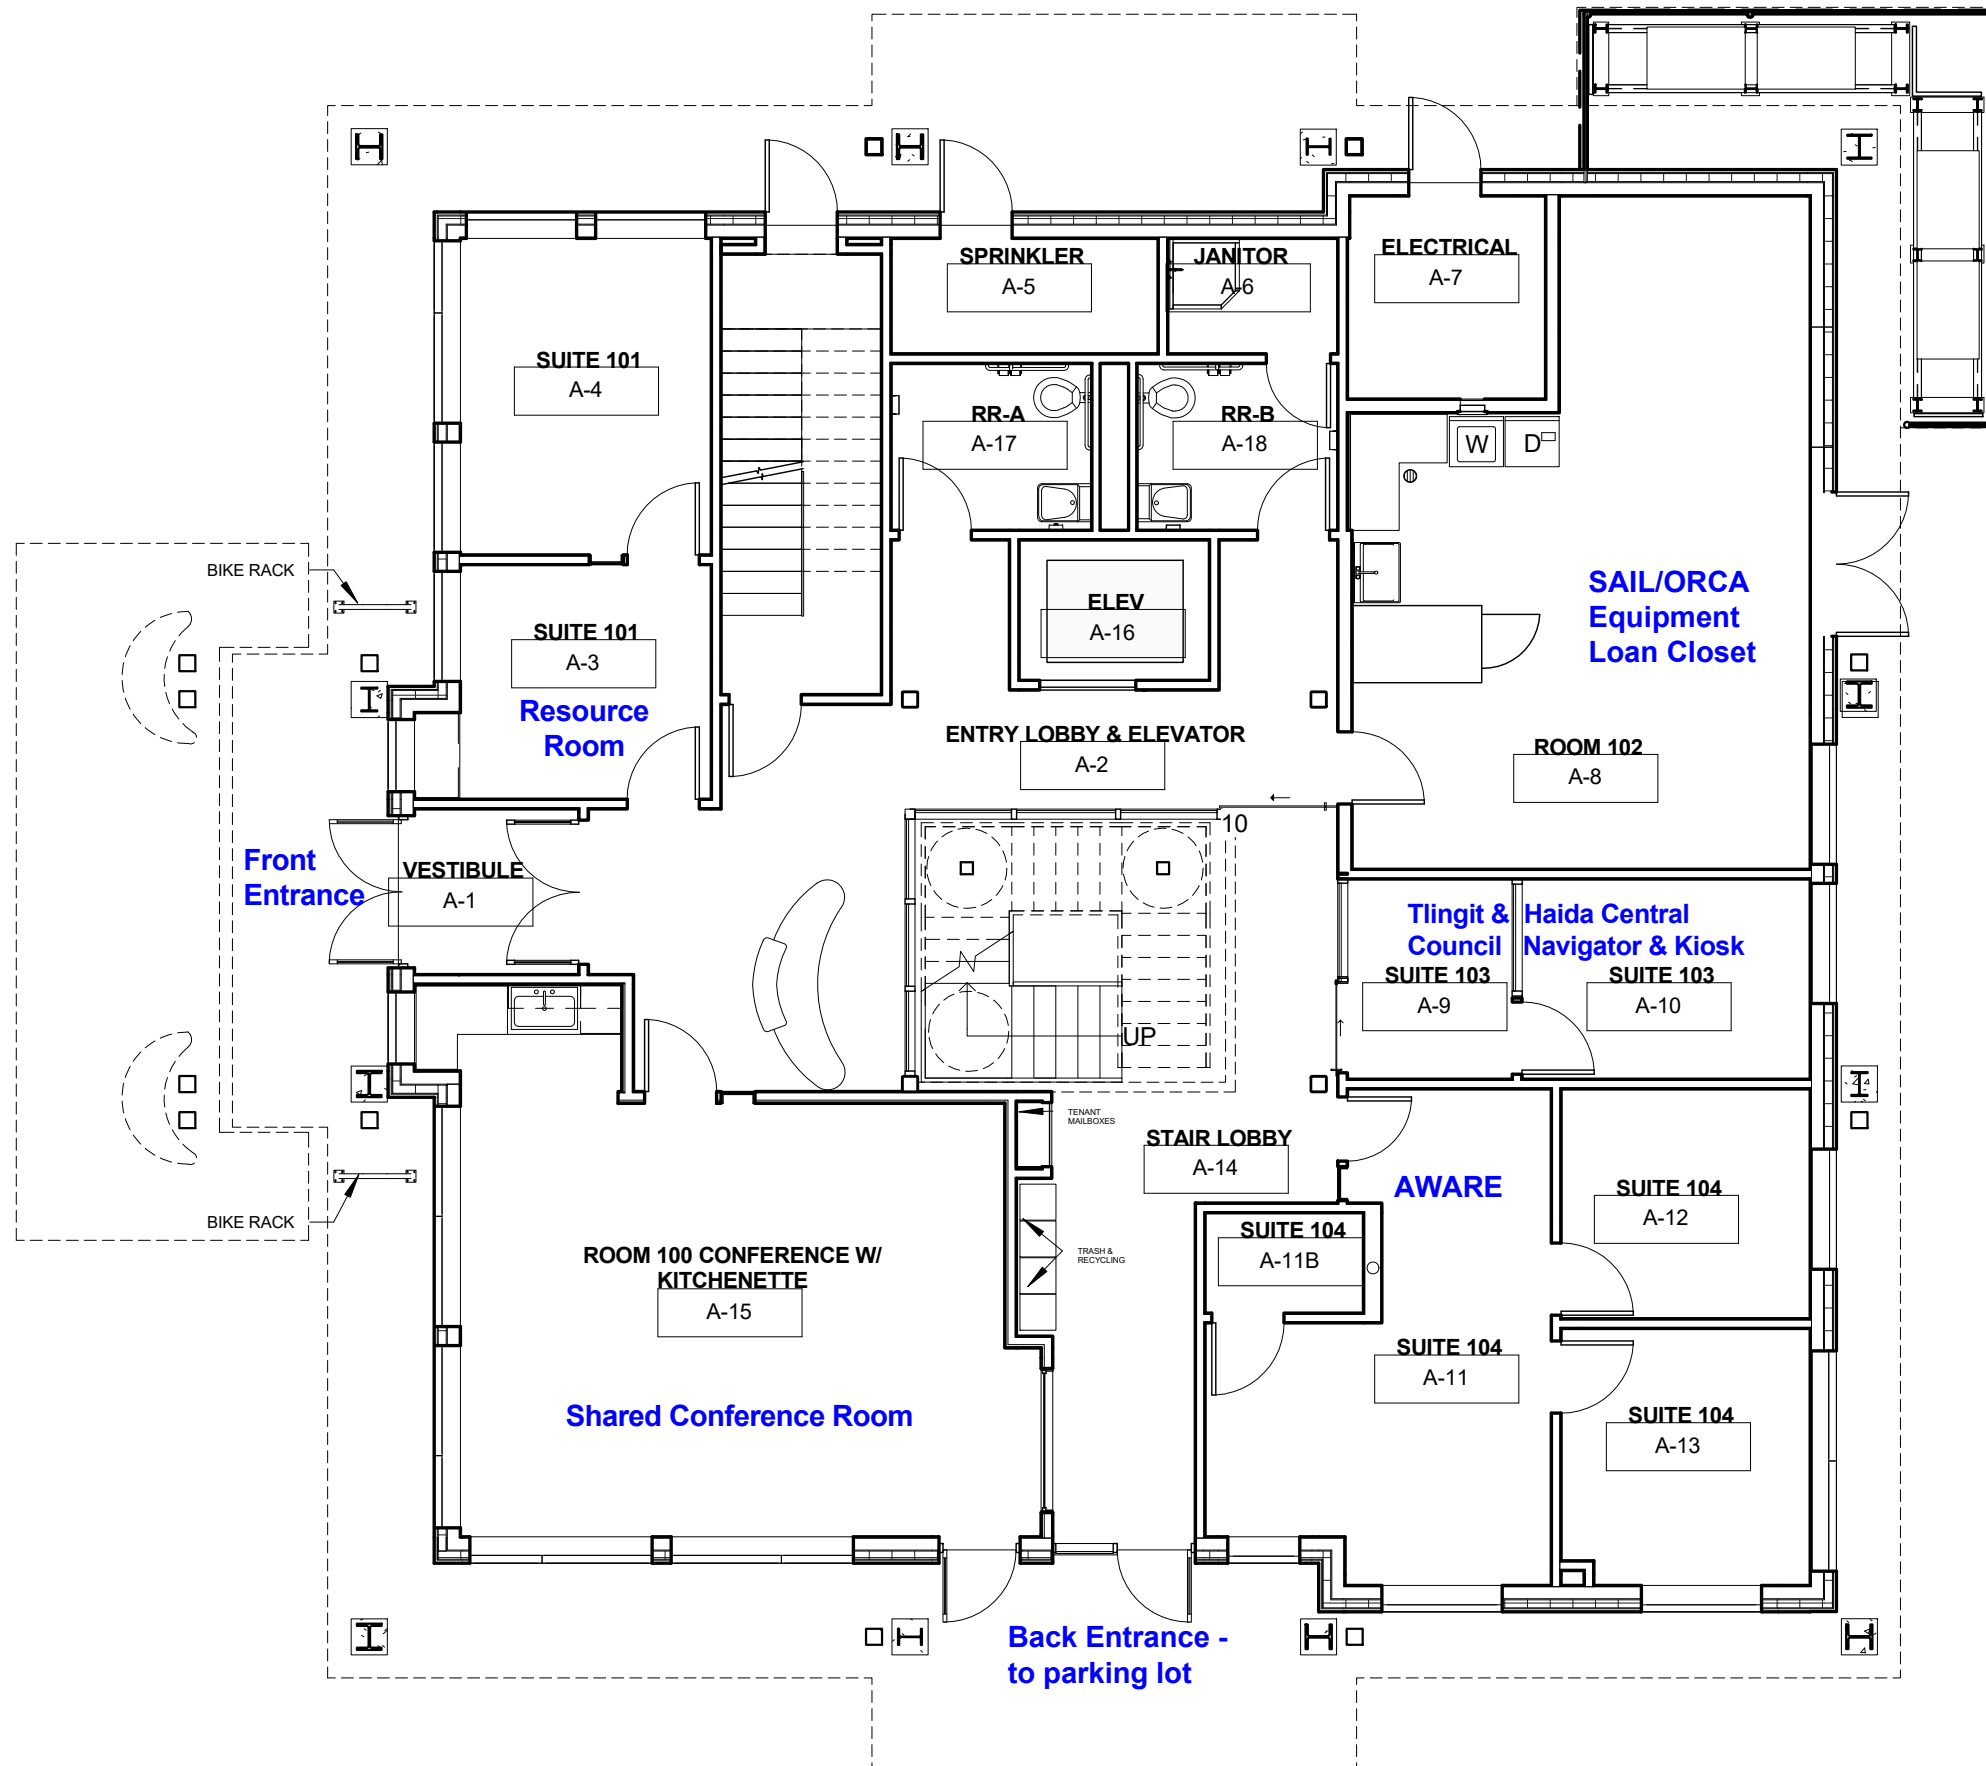

1

LEVEL 1

1/8" = 1'-0"

0' 4' 8' 16'

