





DATE: 04/08/2022

ATELIER CORBEAU
ART & ARCHITECTURE

411 COLEMAN STREET
JUNEAU, AK 99801
907-957-2369
jtravism.art.arch@gmail.com

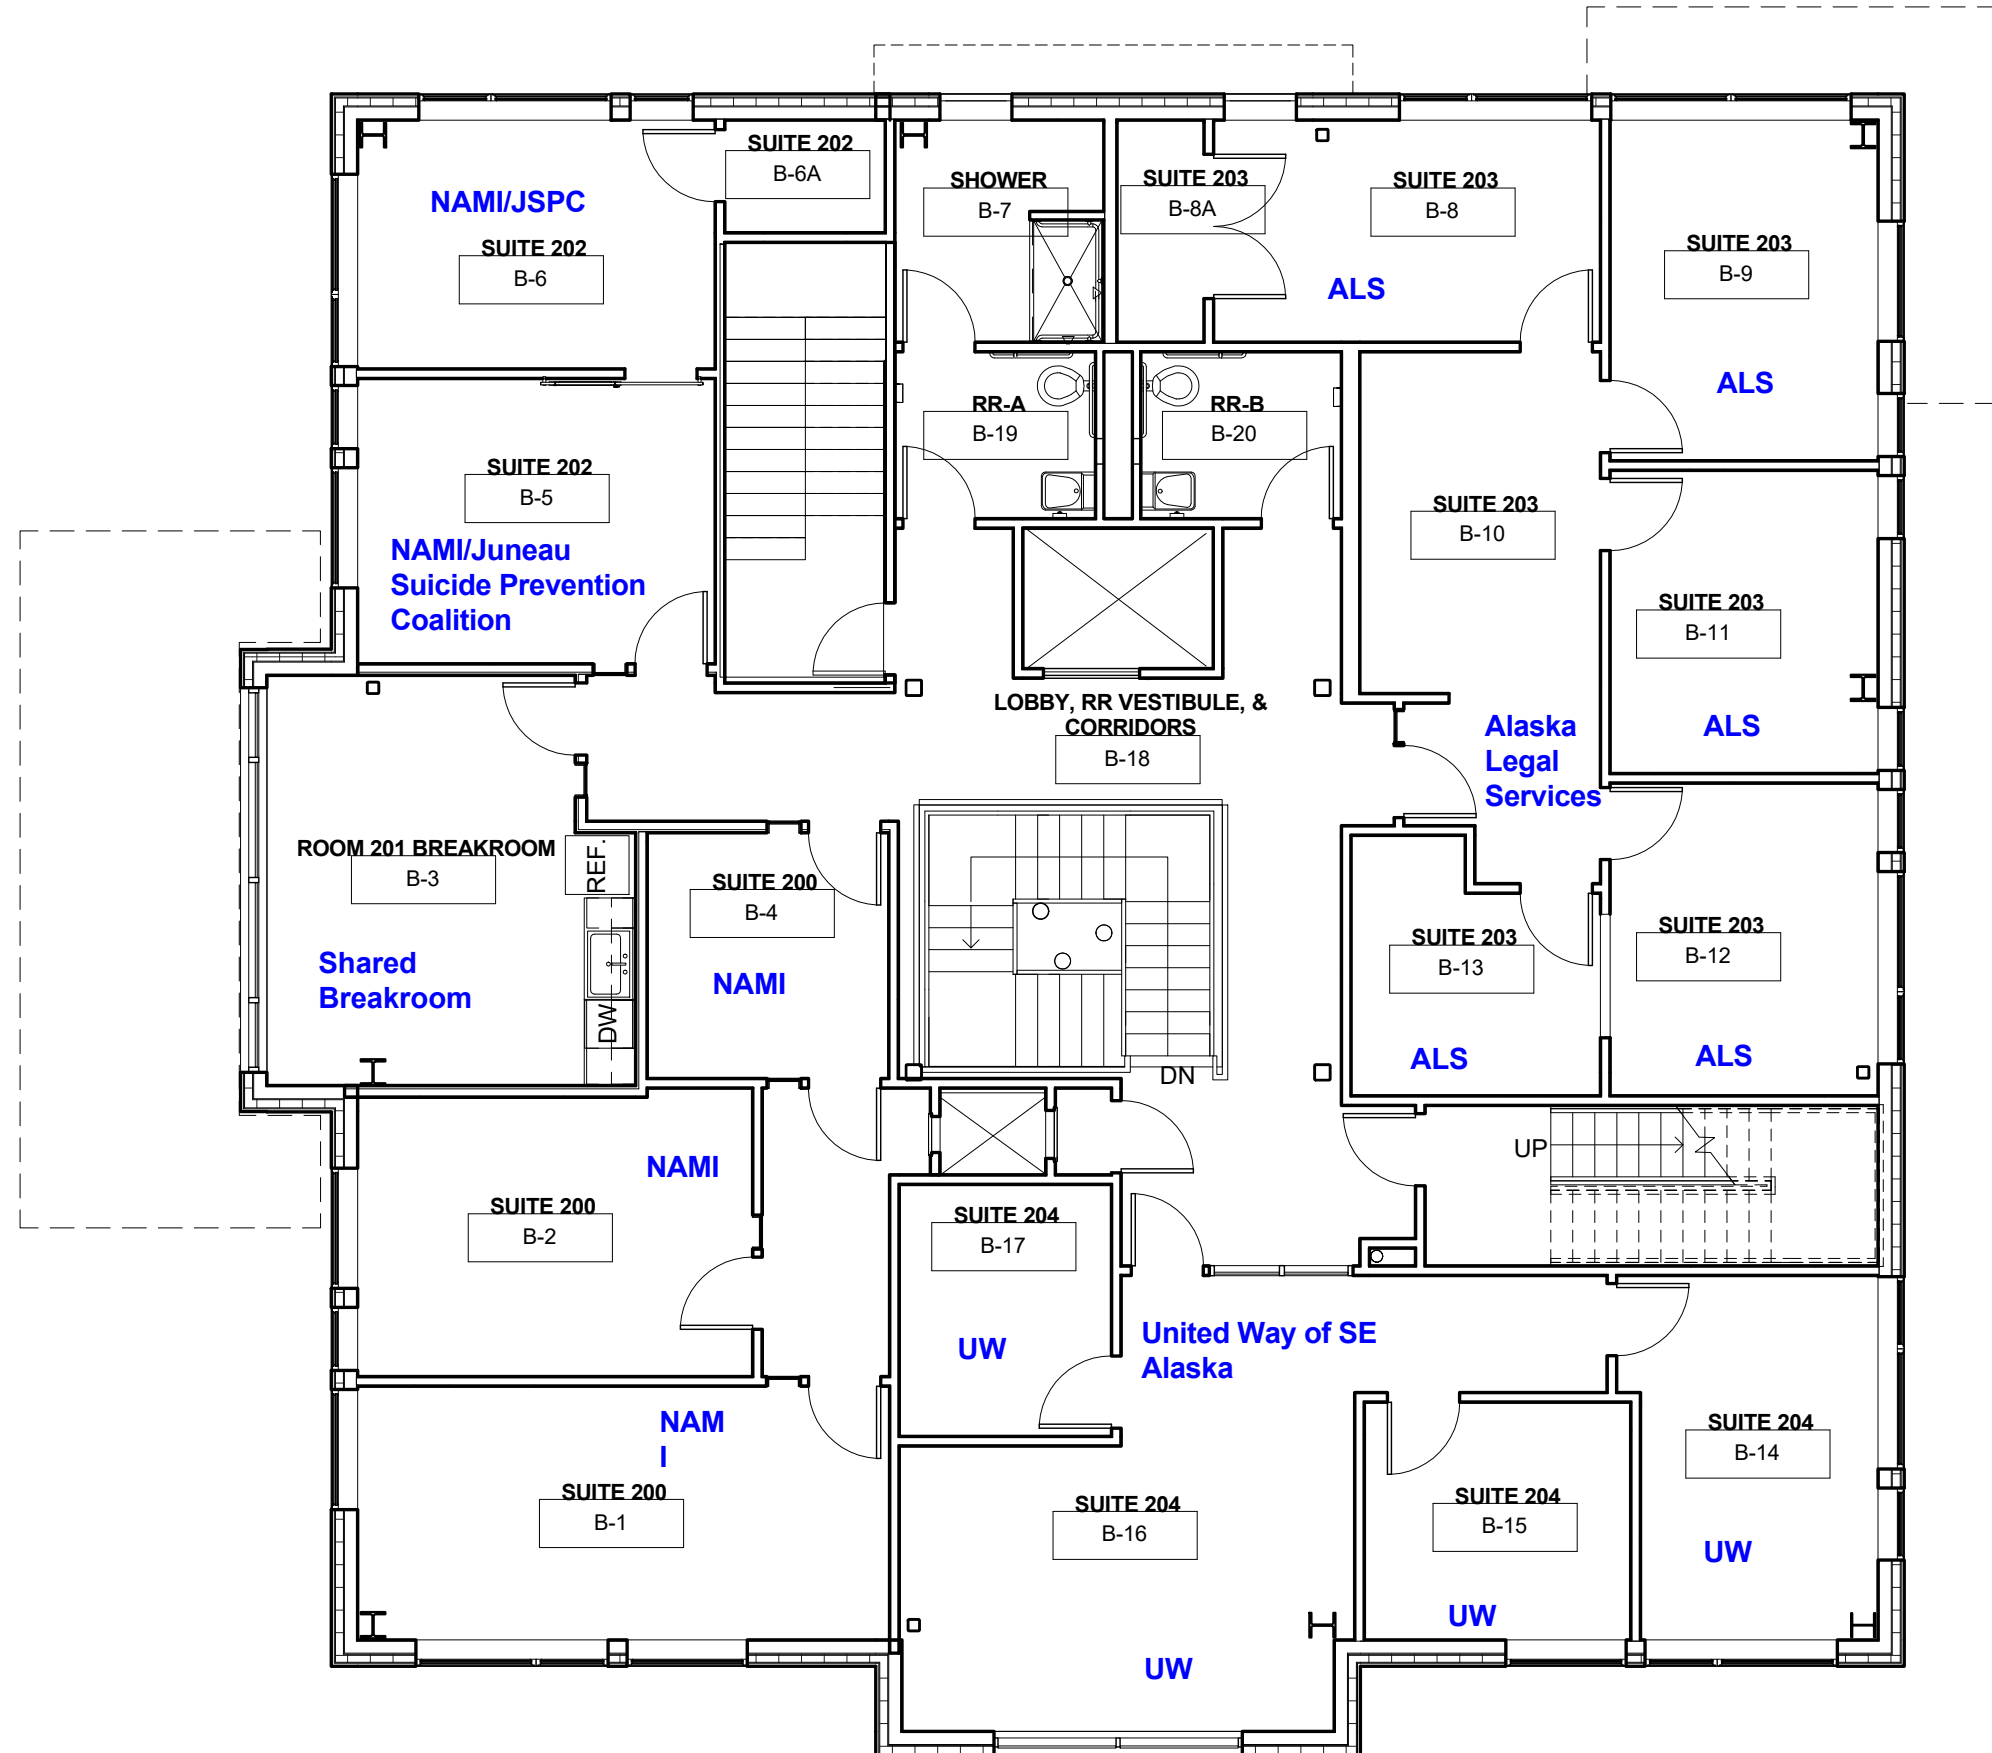

1 LEVEL 2
1/8" = 1'-0"
0' 4' 8' 16'

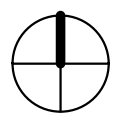

CONSTRUCTION DOCUMENTS

TEAL STREET CENTER

1903
United Human Services of SE Alaska

| No. | Description | Date |
|-----|-------------|---------|
| 2 | CHANGES | 4.29.22 |
| | | |
| | | |
| | | |

SHEET TITLE:
LEVEL 2 PLAN

DATE: 04/08/2022
DRAWN: Svw
CHECKED: Jtm

SHEET NO.
A2.2